

# Hoffman Ochs

GENERAL CONTRACTORS, LLC

DAVIS REVISED - PLAN # H2091




FRONT ELEVATION

# Hoffman Ochs

GENERAL CONTRACTORS, LLC

DAVIS REVISED - PLAN # H2091

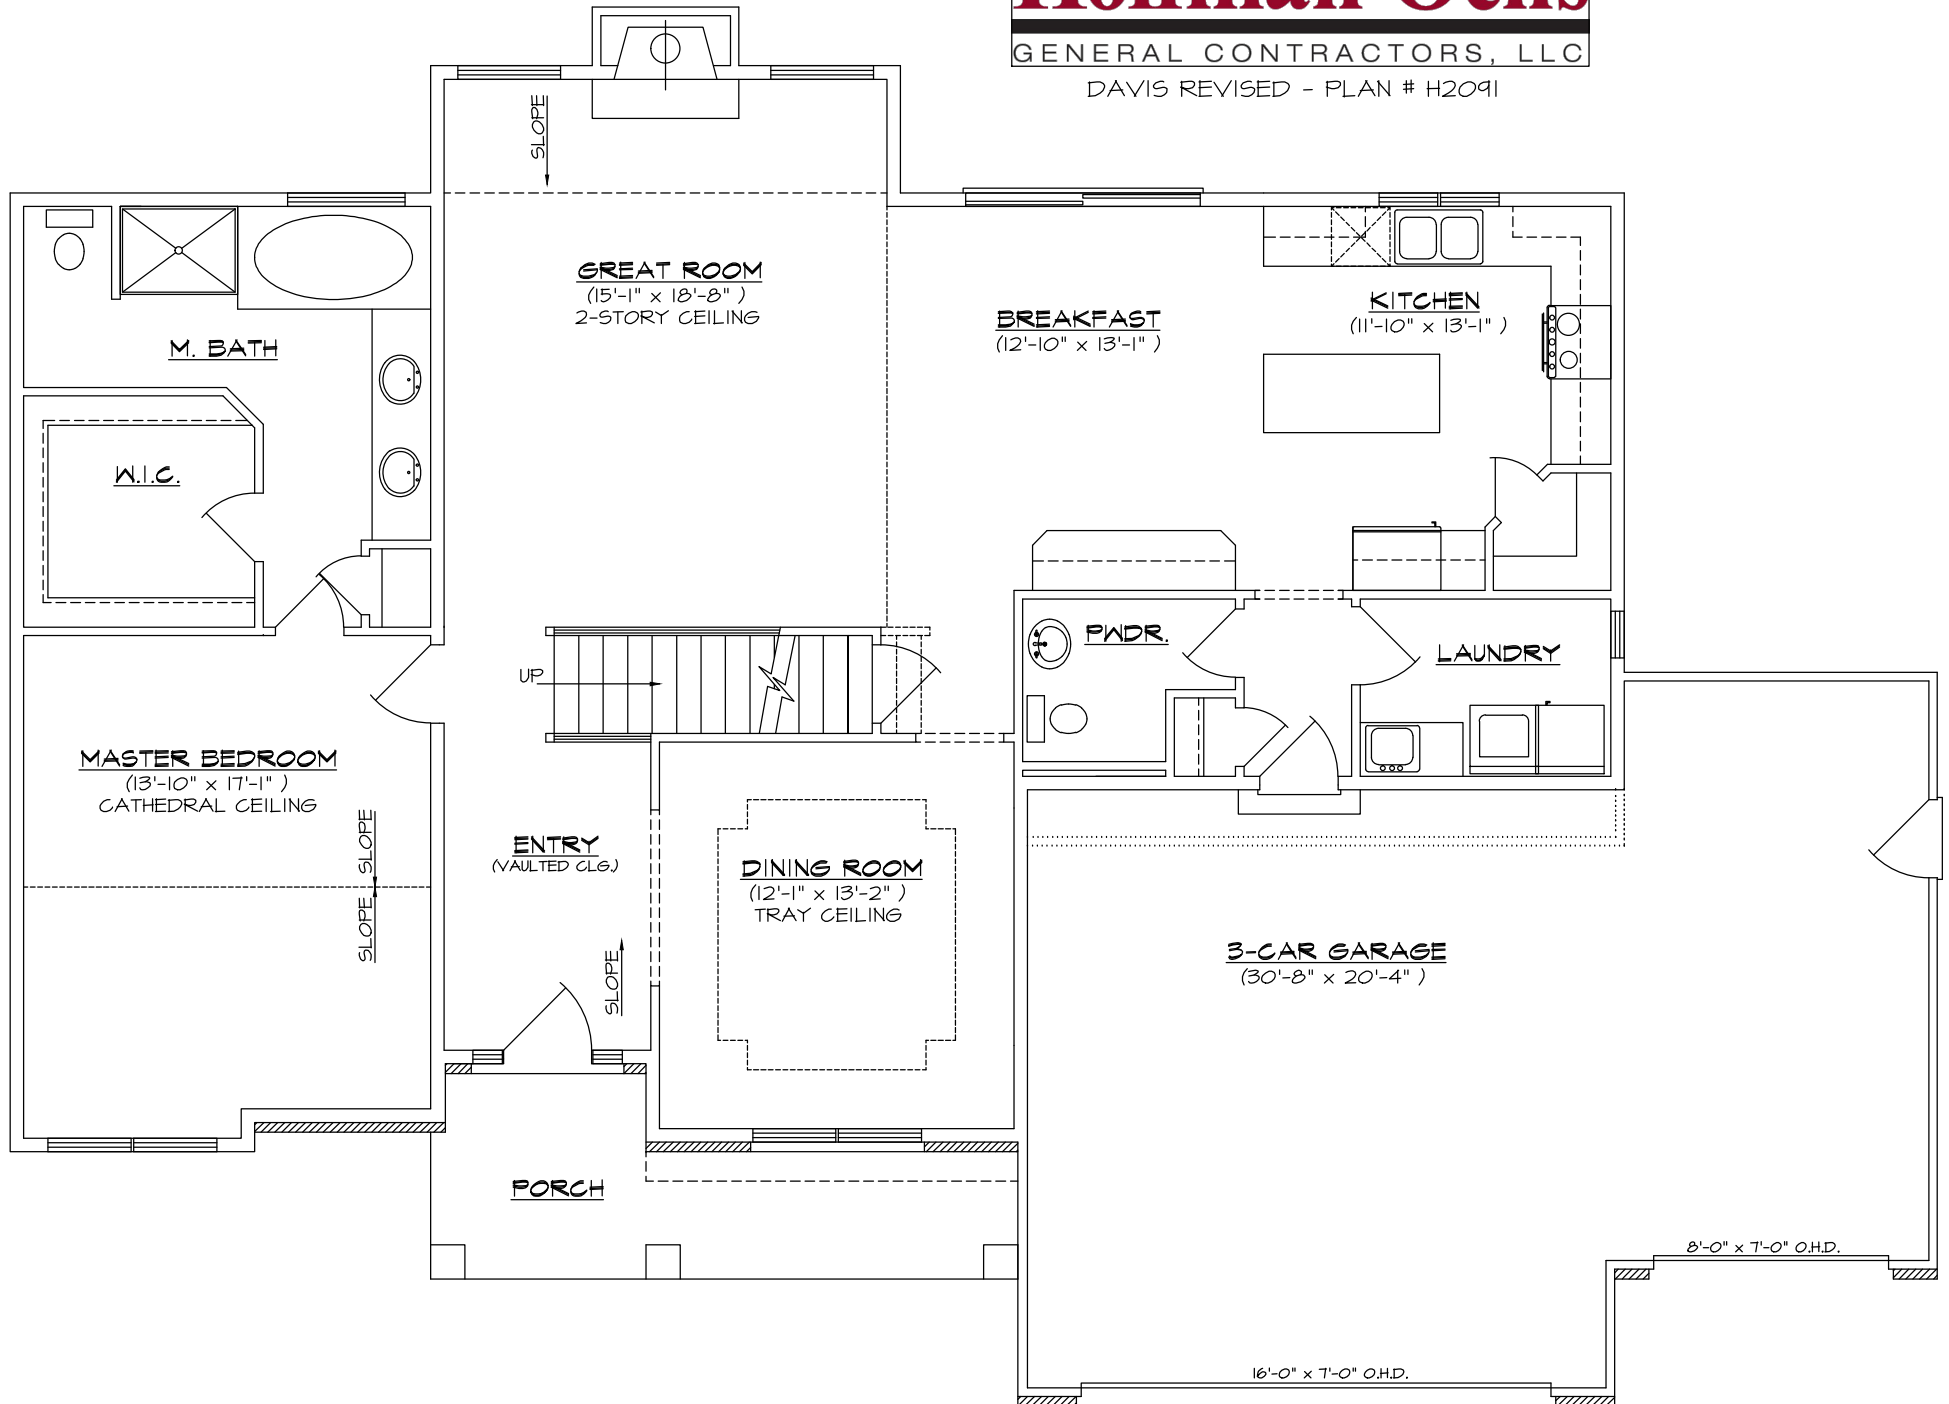


**FIRST FLOOR PLAN**  
1583 SQ. FT.

# Hoffman Ochs

GENERAL CONTRACTORS, LLC

DAVIS REVISED - PLAN # H2091

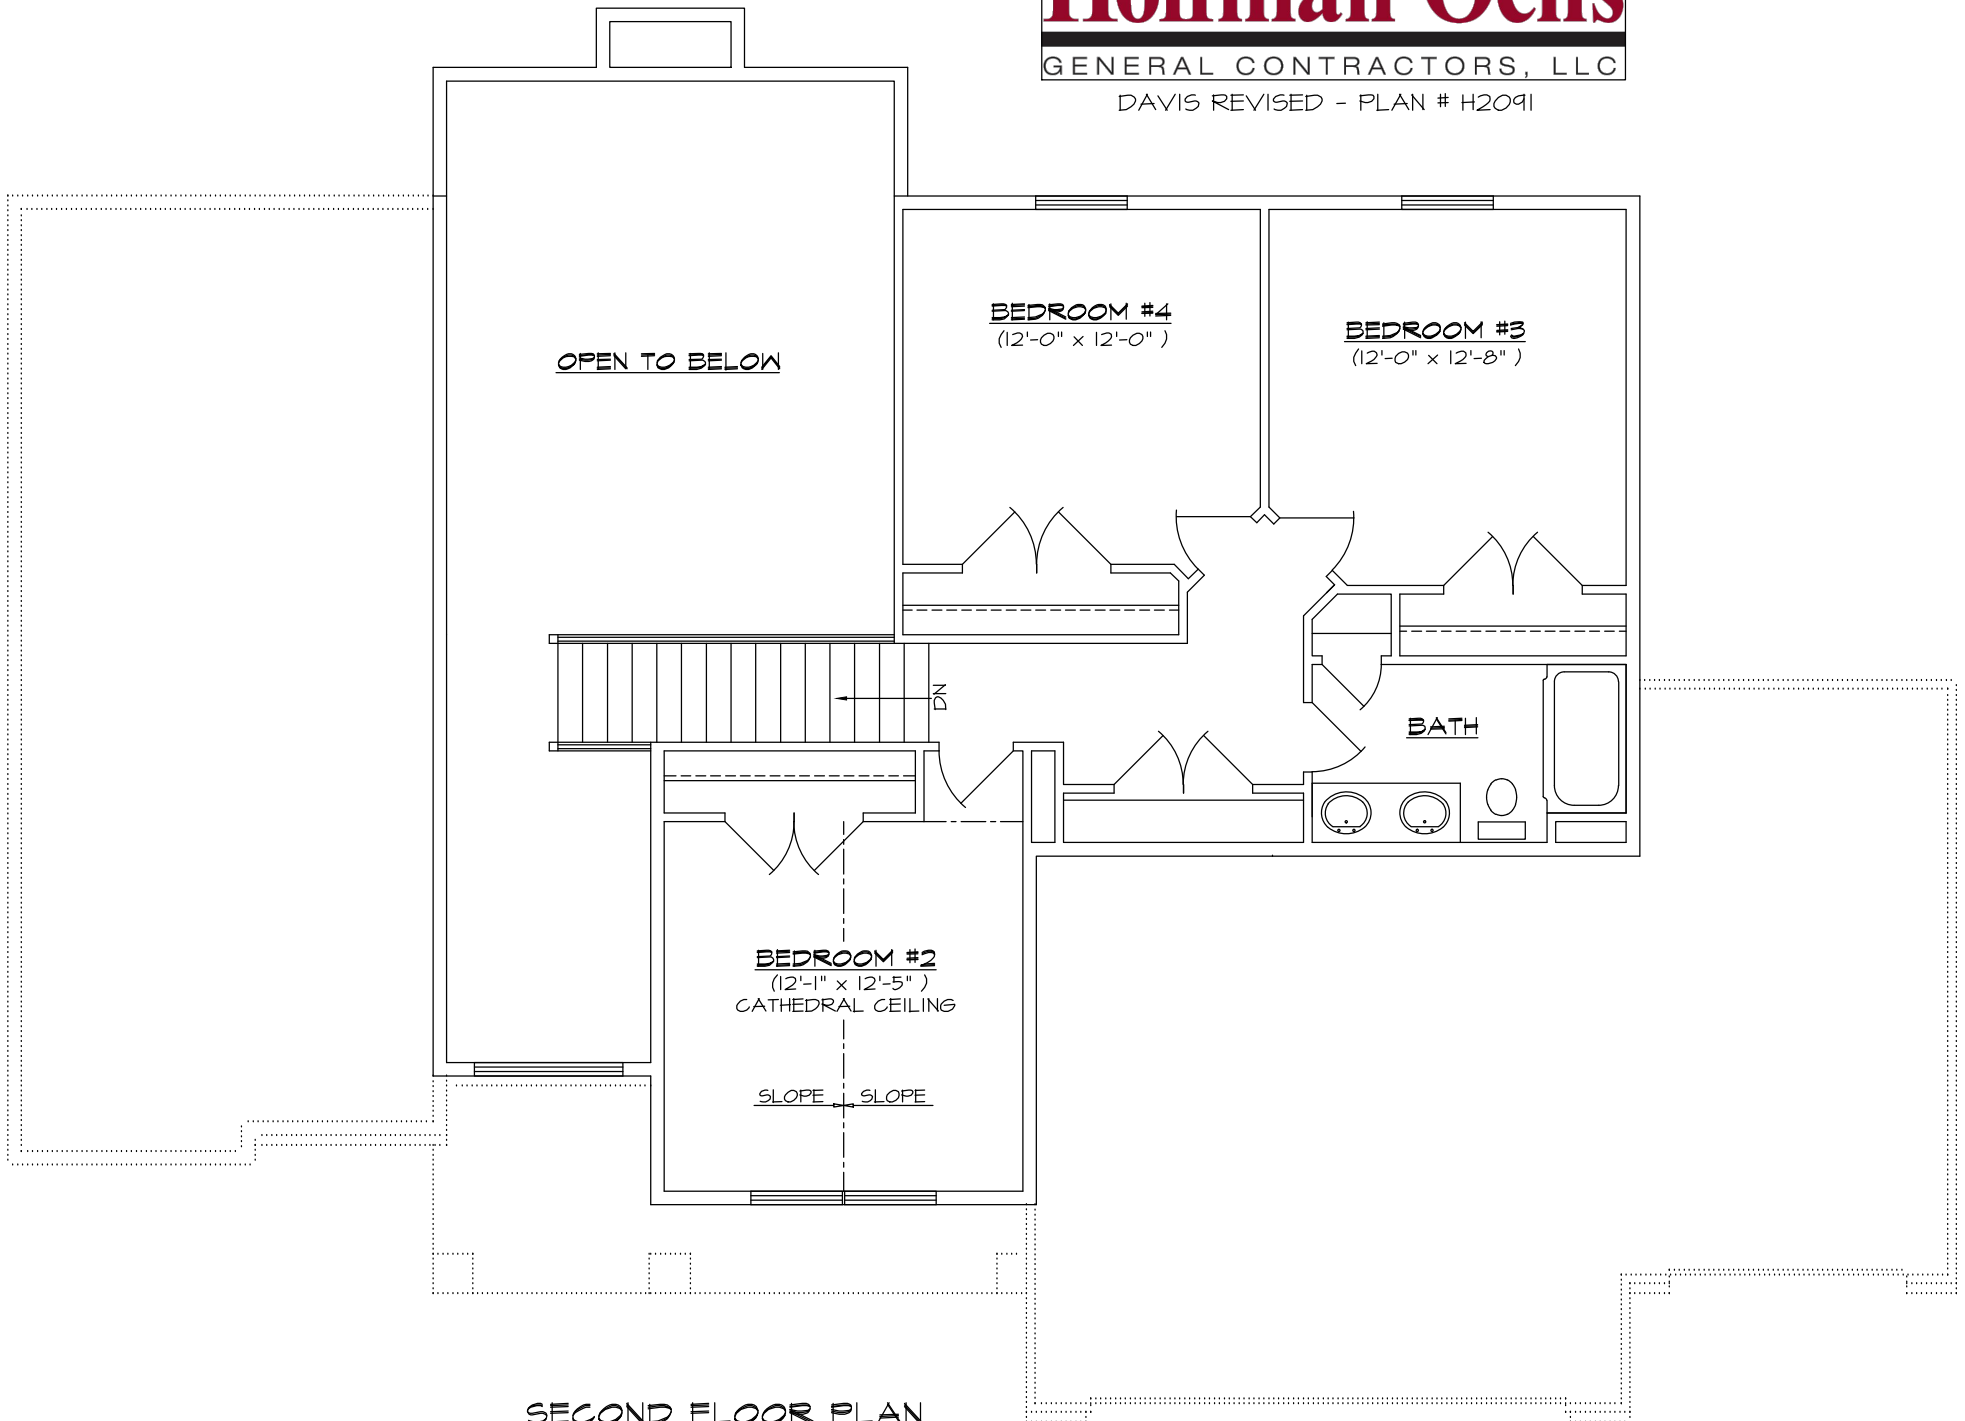


**SECOND FLOOR PLAN**  
785 SQ. FT.

# Hoffman Ochs

GENERAL CONTRACTORS, LLC

DAVIS REVISED - PLAN # H2091

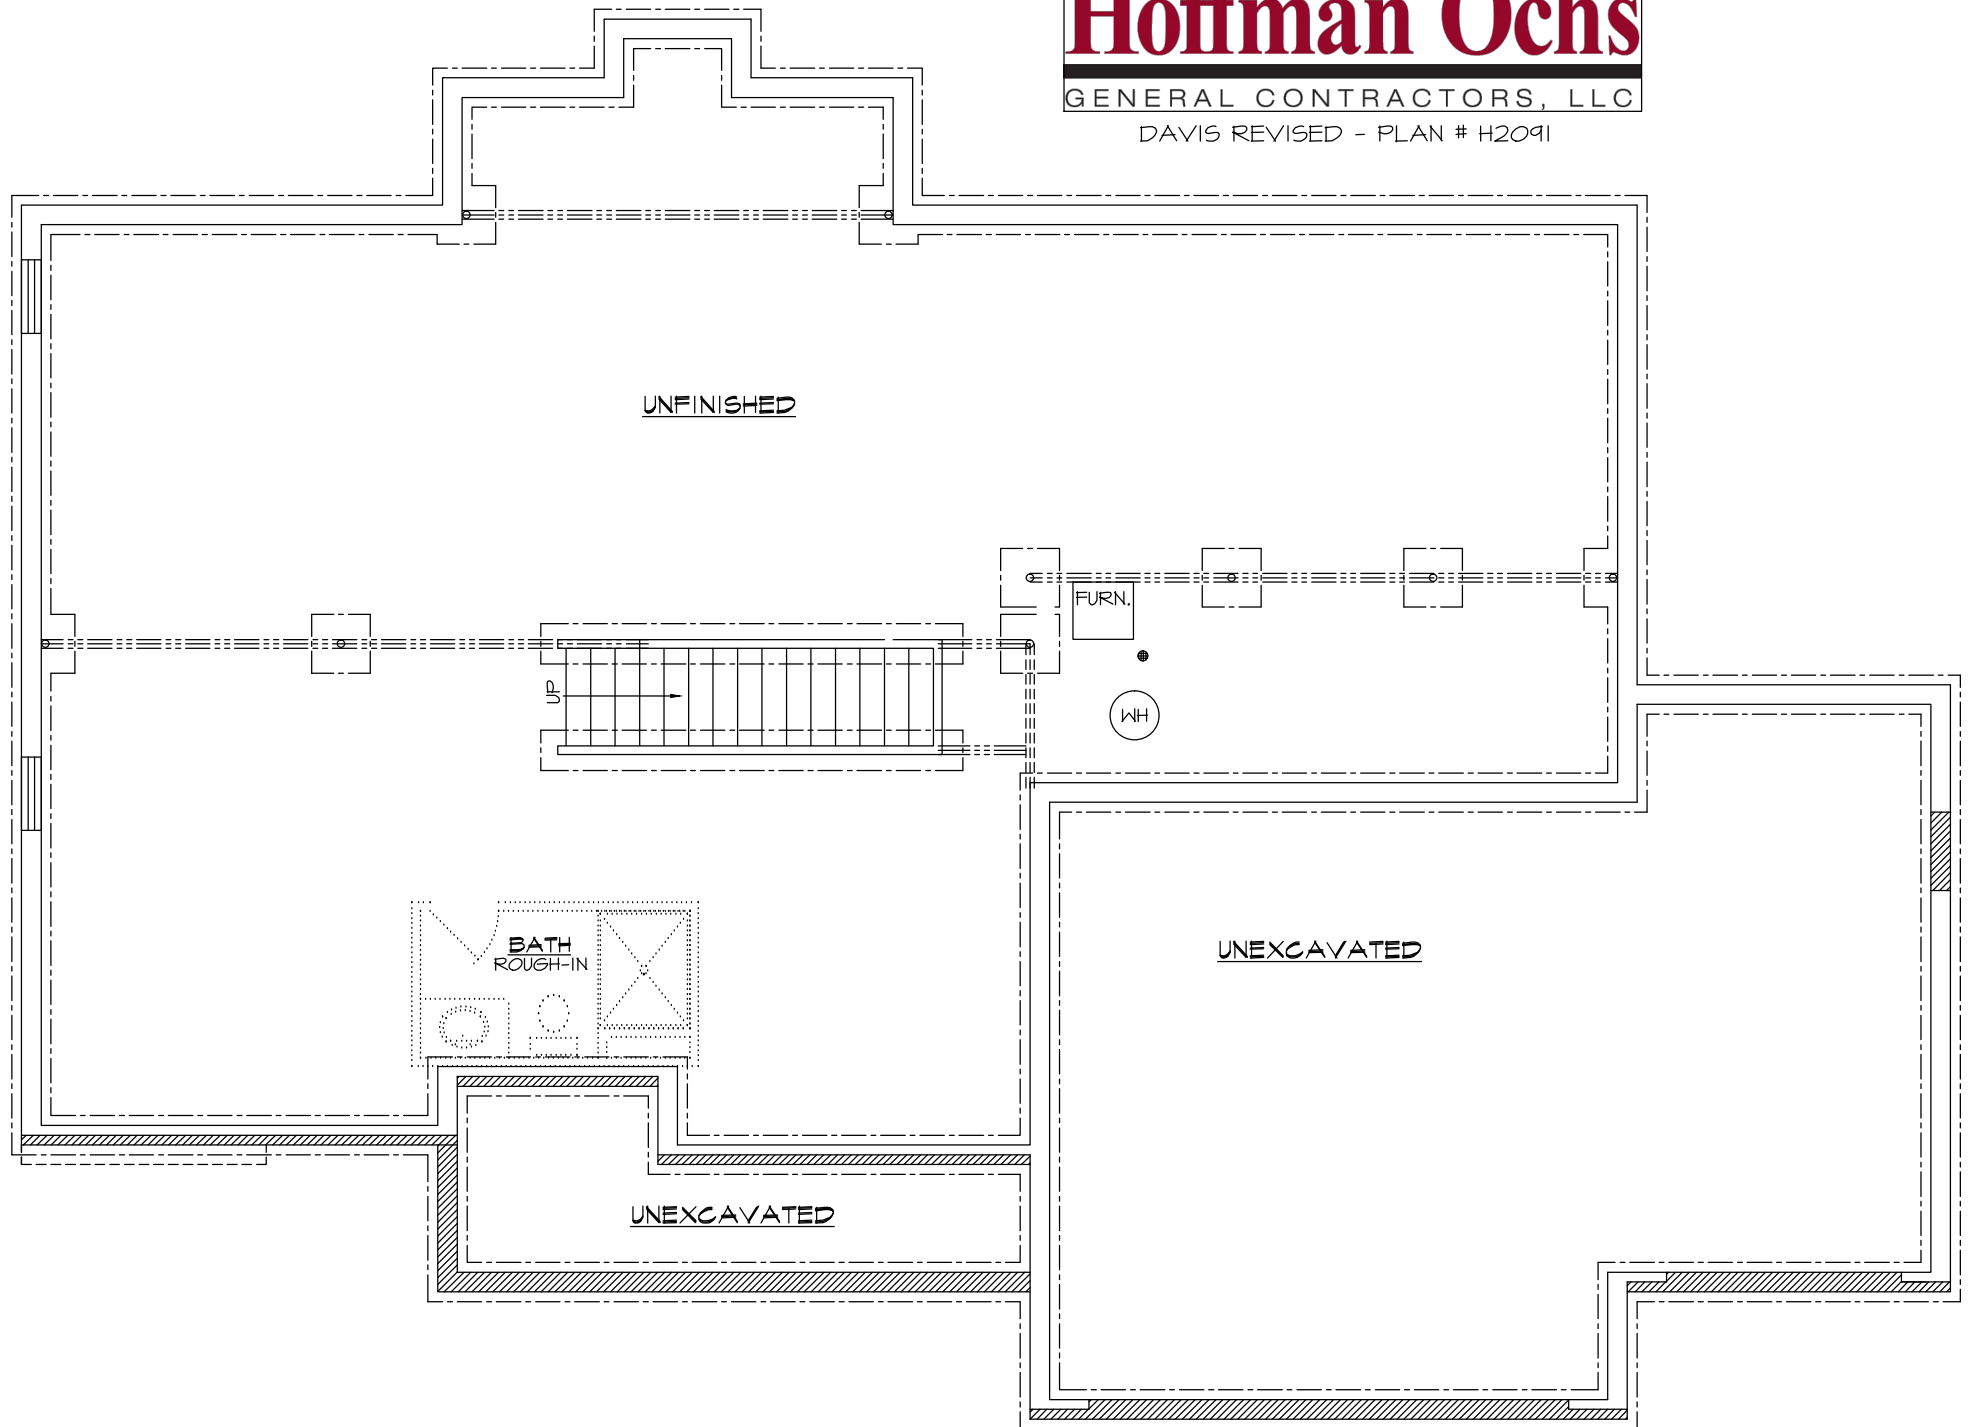

FOUNDATION PLAN